


ESTERO SALADO



DETALLE

- Talud vertical
- Track
- Área de Puerto
- Talud de corte
- Franja canal 160 m

620806.660m E
9748035.502m N
2°16'45.06"S
79°54'48.81"O

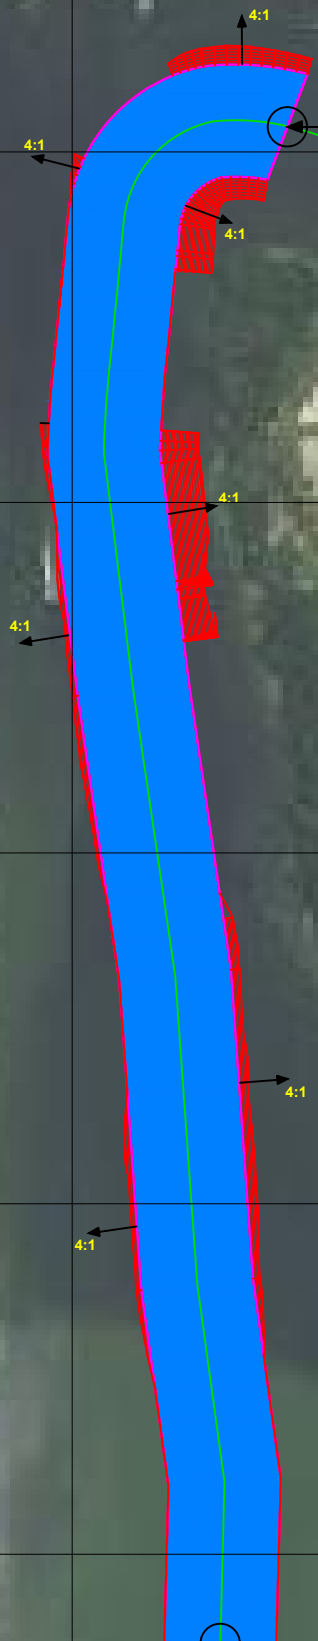

620710.877m E
9745872.603m N
2°17'55.49"S
79°54'51.87"O

